



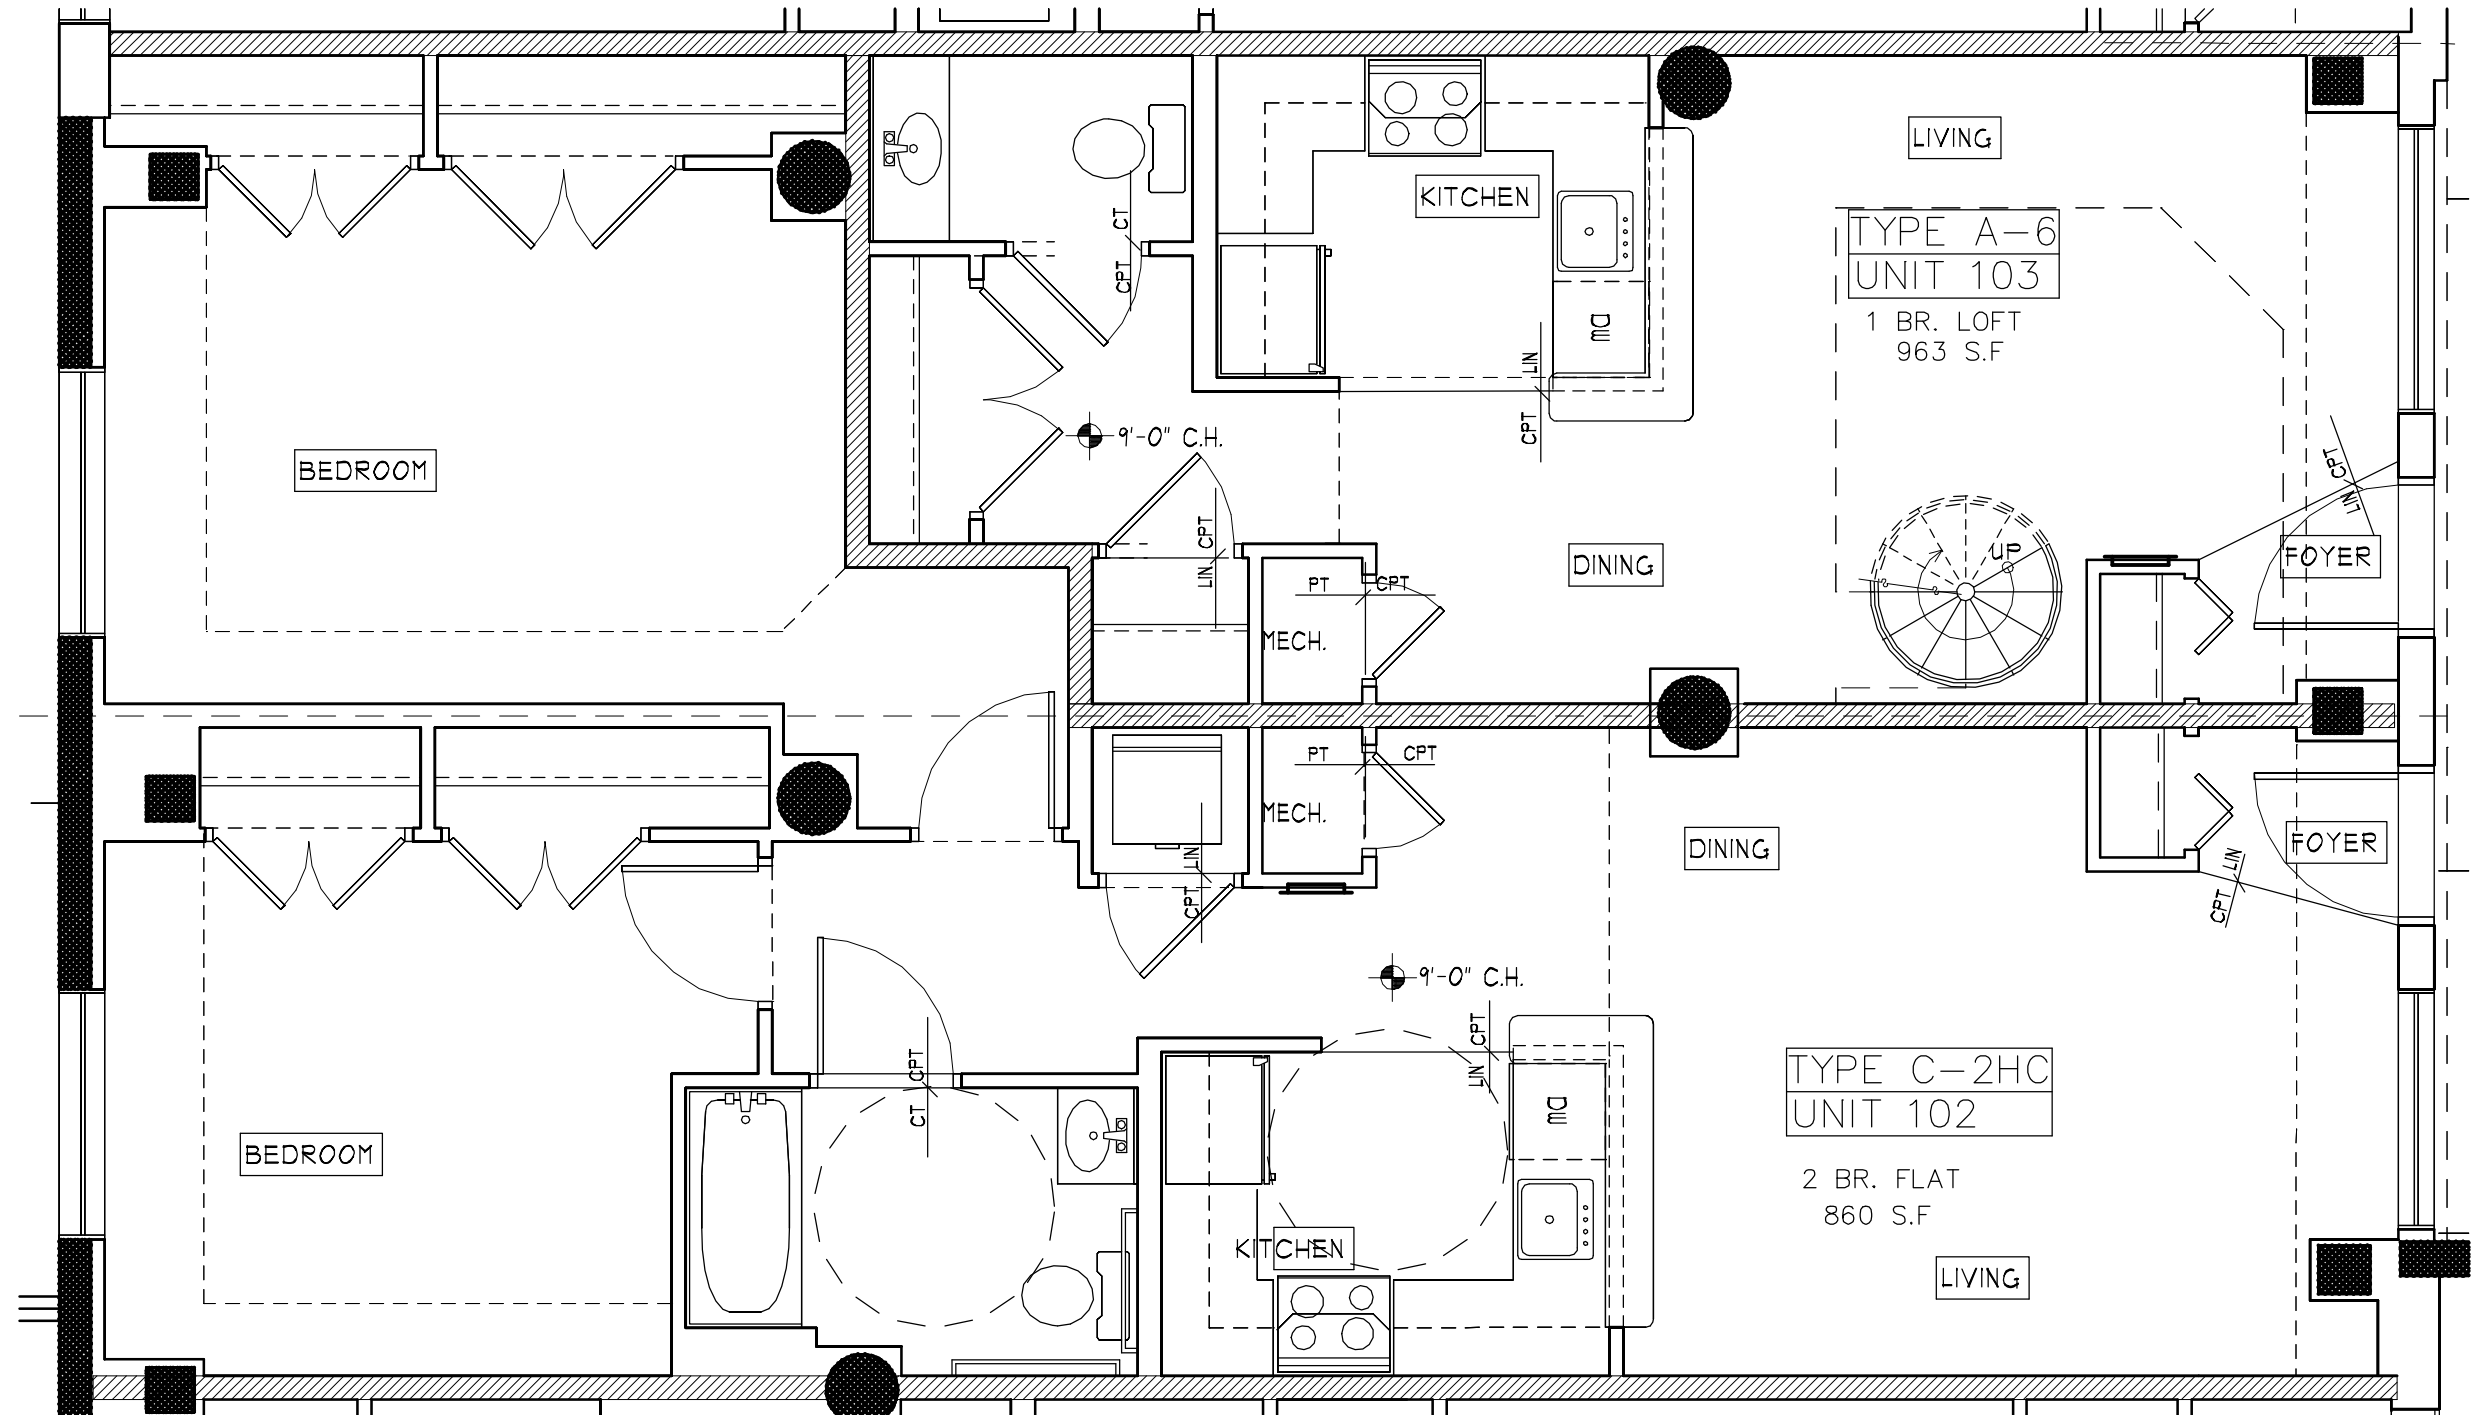

EASTERN VILLAGE COHOUSING
UNIT PLANS
 SCALE: 1/4" = 1'-0"

DATE :
 11-24-03

 

EDG ARCHITECTS
 2 Bethesda Metro Center
 Suite 707
 Bethesda, MD 20814
 (301) 654-0058

