


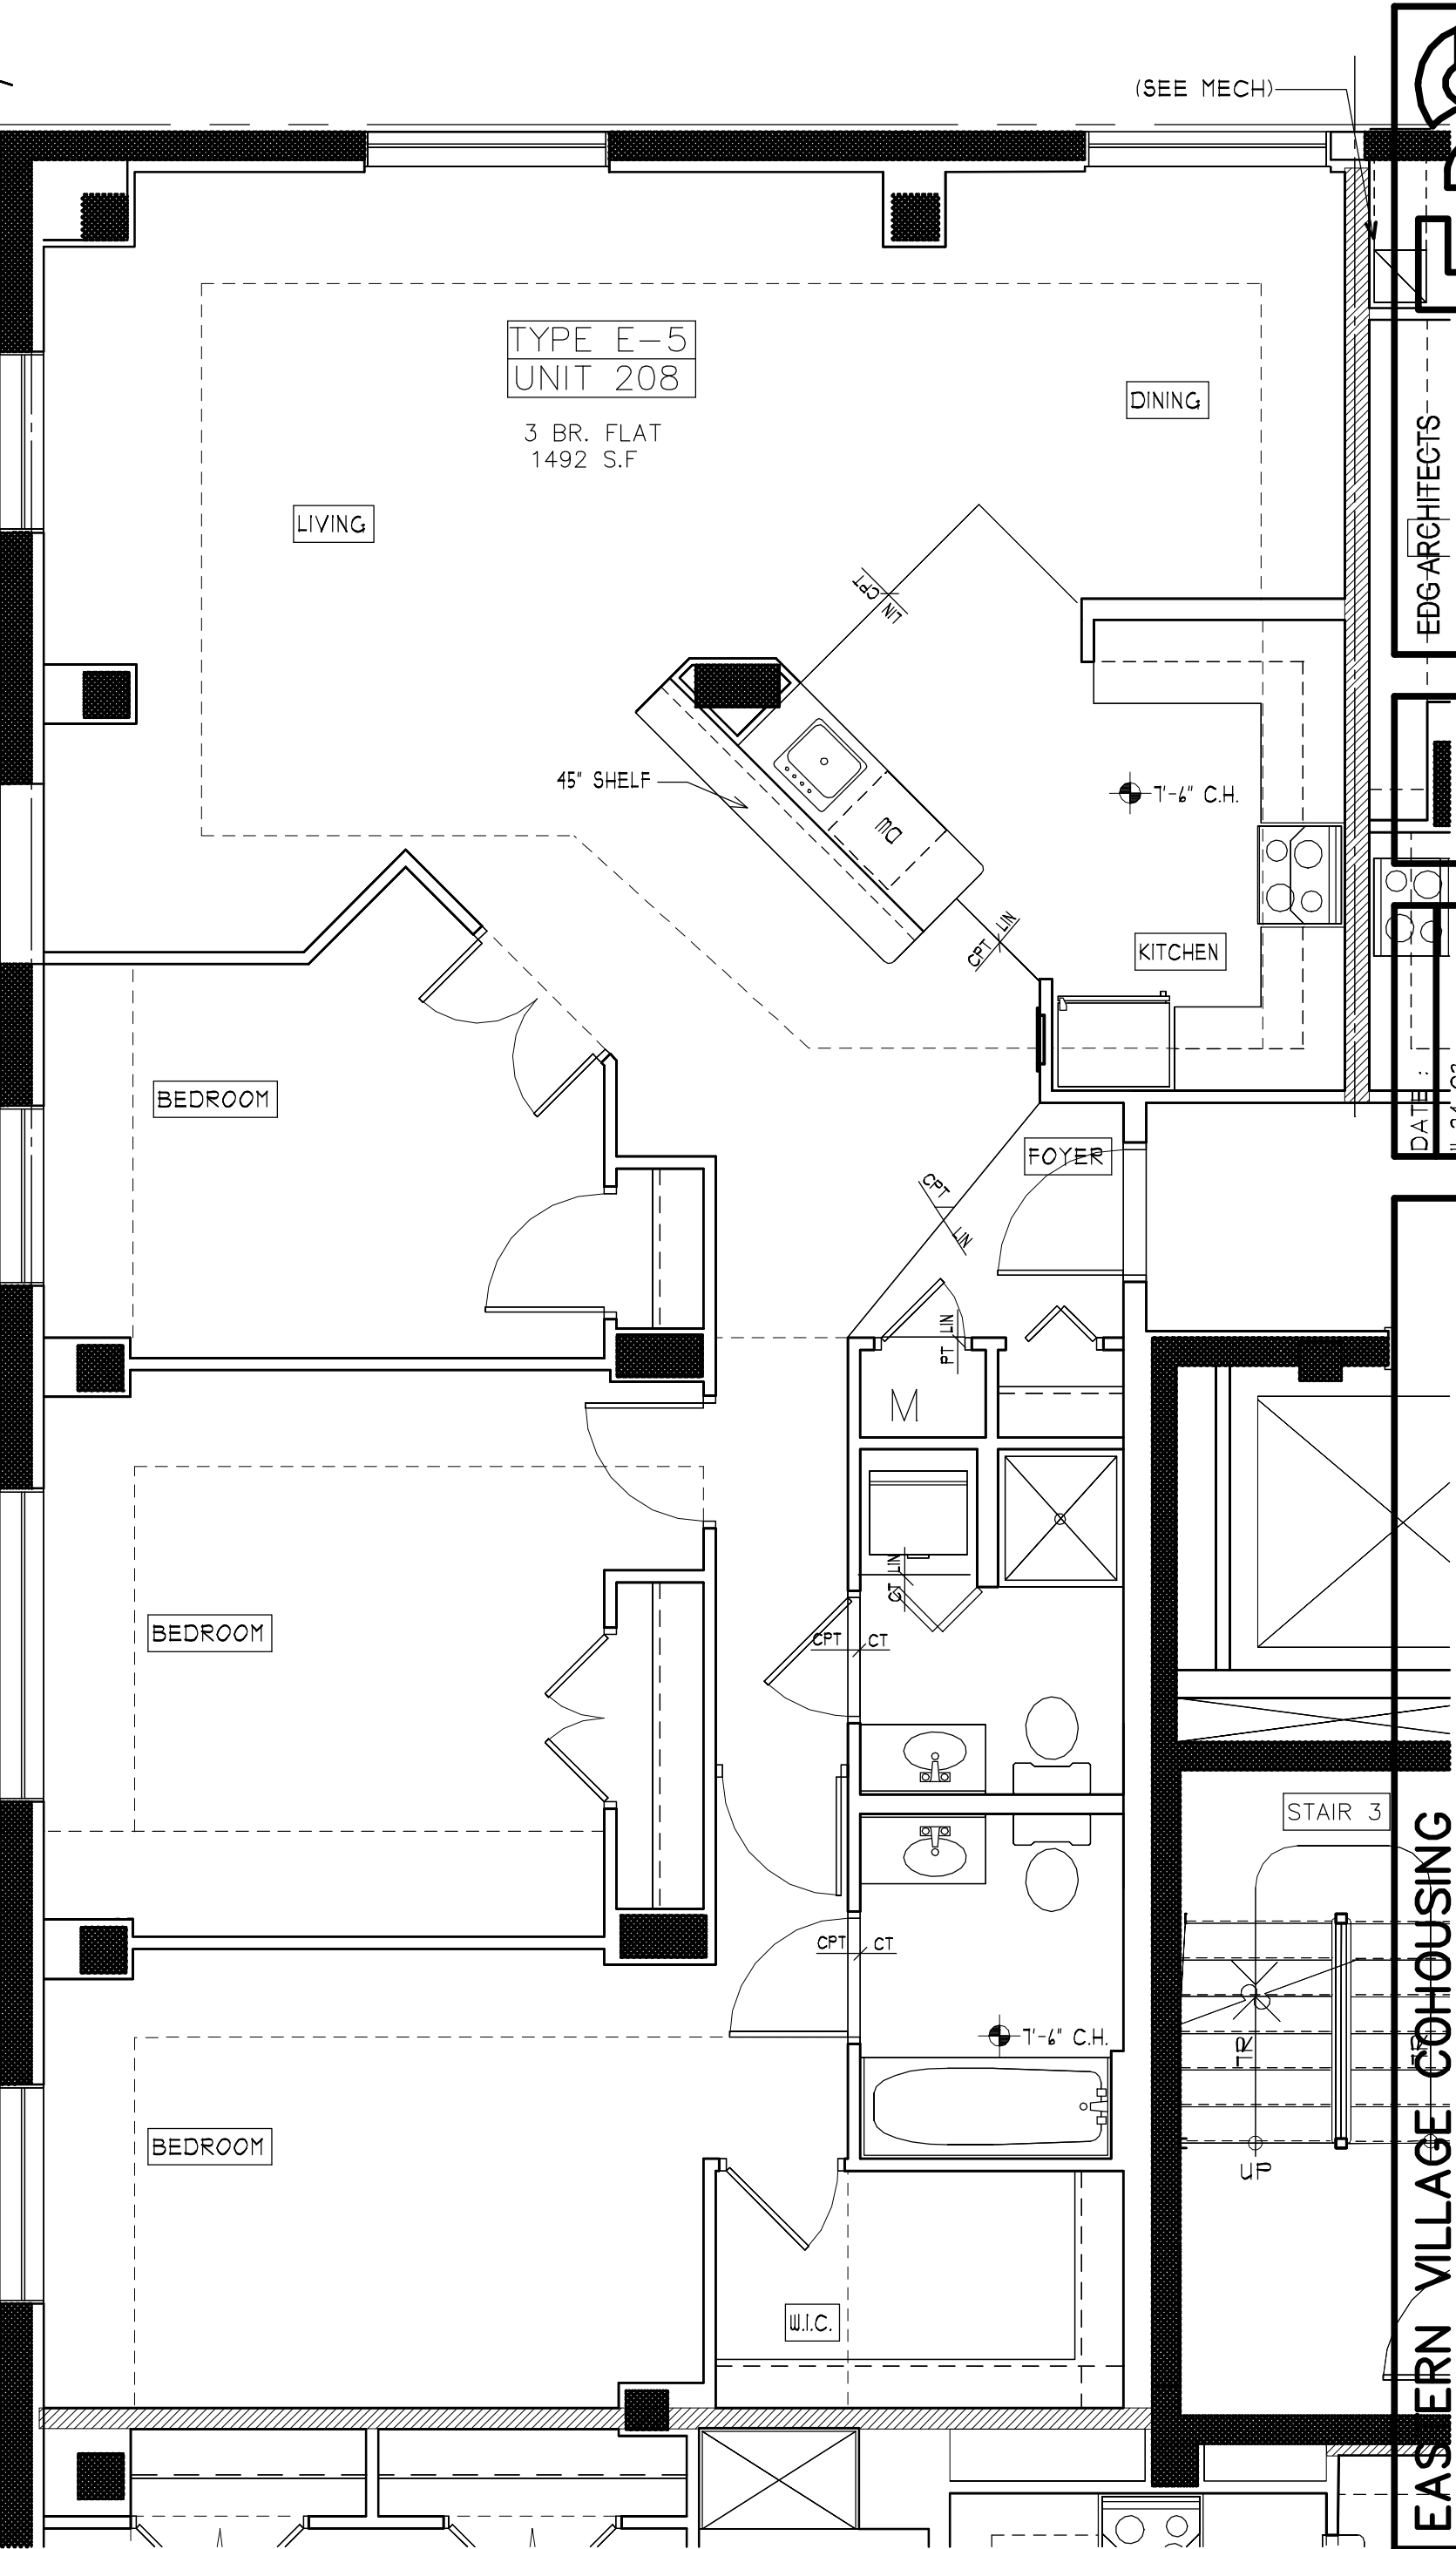

TYPE E-5  
UNIT 208

3 BR. FLAT  
1492 S.F.

LIVING

DINING

45" SHELF

7'-6" C.H.

KITCHEN

FOYER

BEDROOM

BEDROOM

BEDROOM

M

ST LIN


W.I.C.

STAIR 3

TR

UP

(SEE MECH)

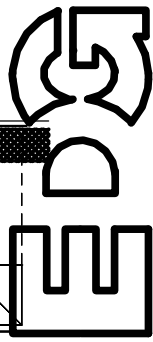

EDG ARCHITECTS

2 Bethesda Metro Center  
Suite 707  
Bethesda, MD 20814  
(301) 654-0058

DATE :

11-24-03

EASTERN VILLAGE COHOUSING

UNIT PLANS

SCALE: 1/4" = 1'-0"